



1 GROUND FLOOR PLAN
SCALE: 1/4"=1'-0"



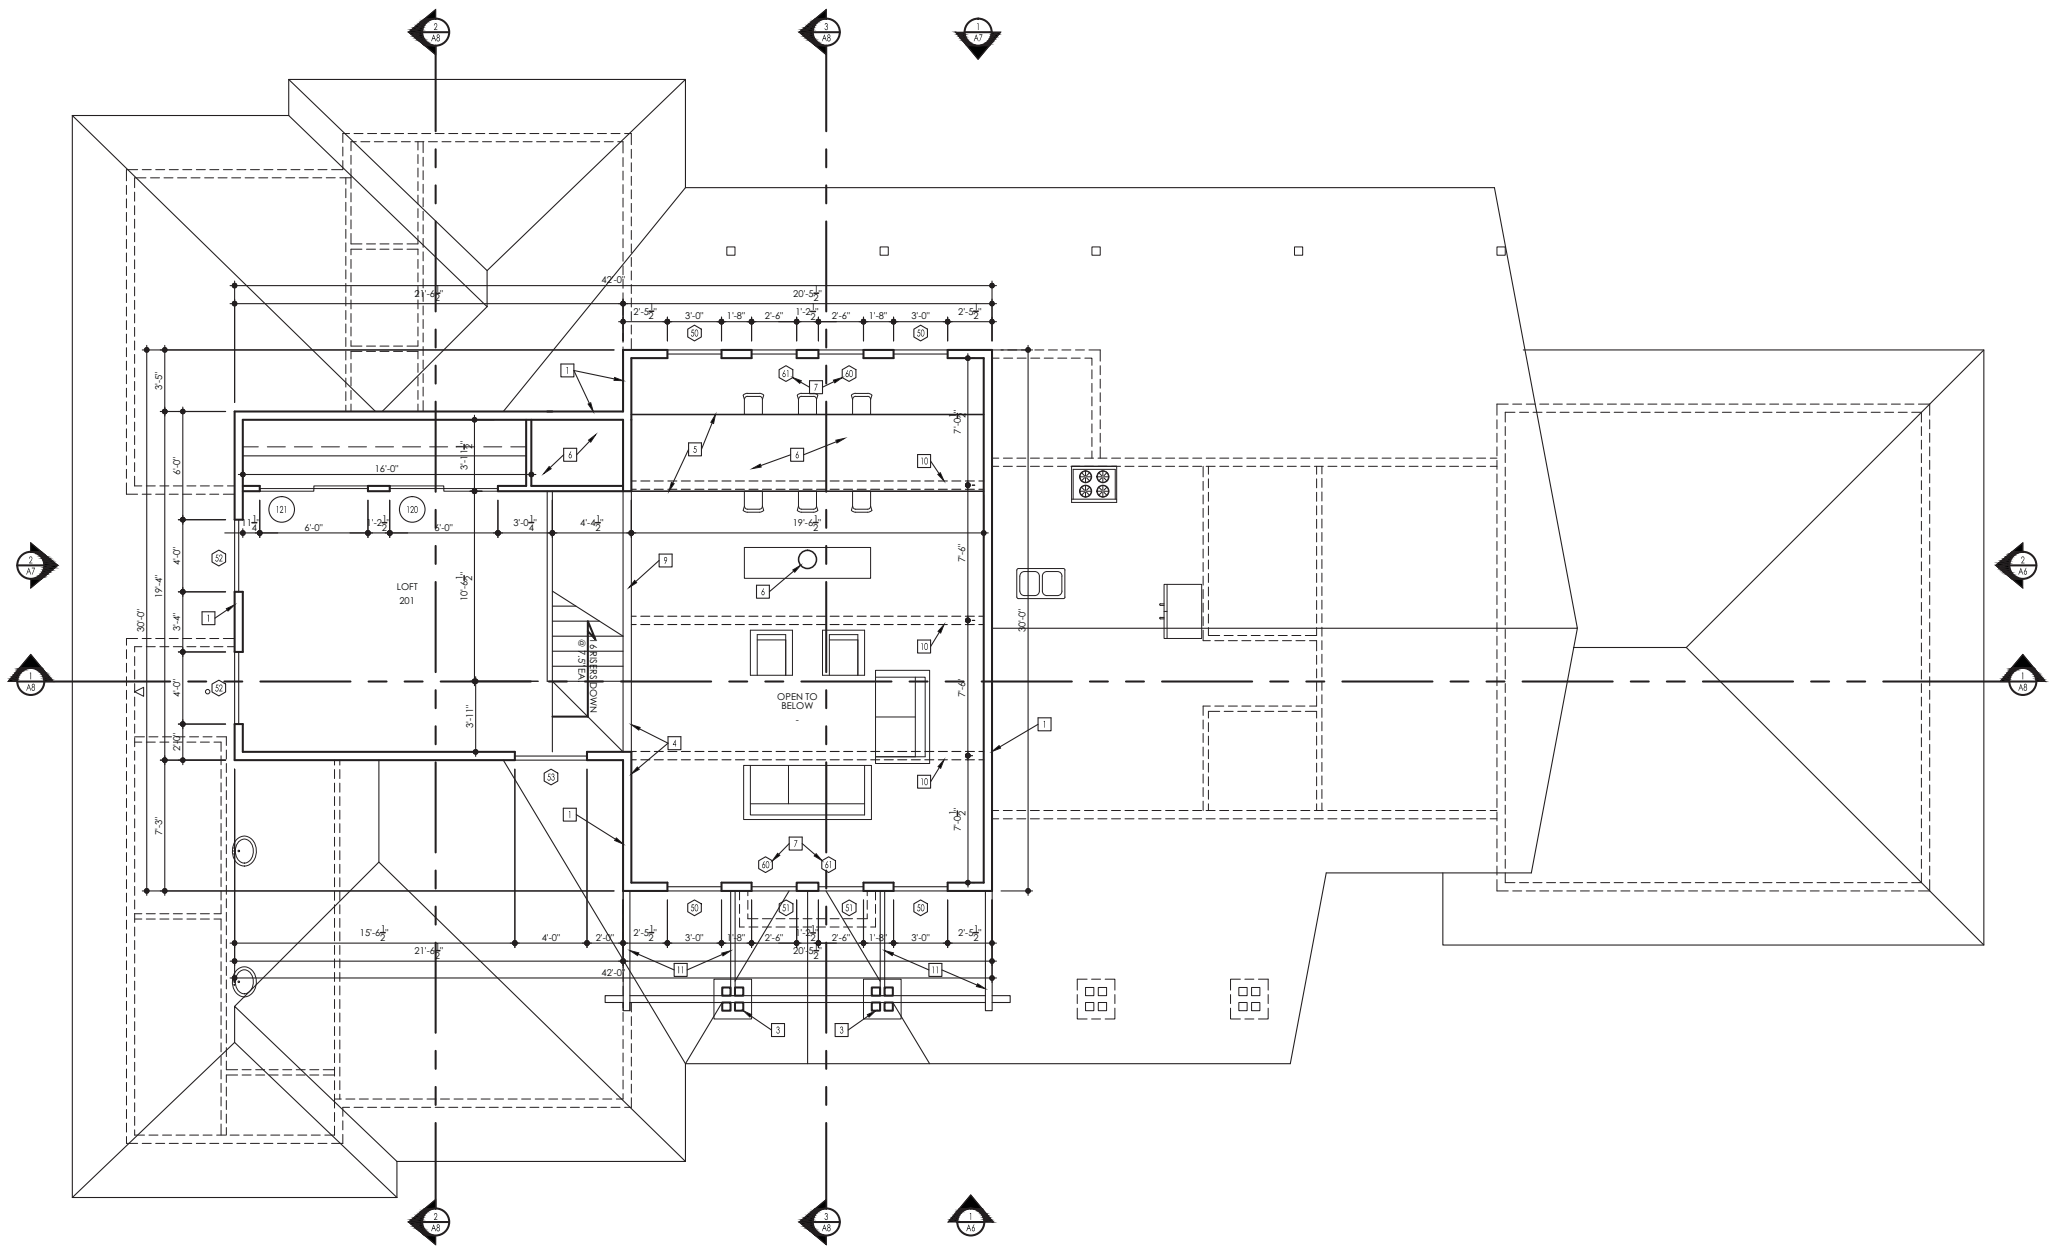


1 UPPER FLOOR PLAN
SCALE: 1/4"=1'-0"



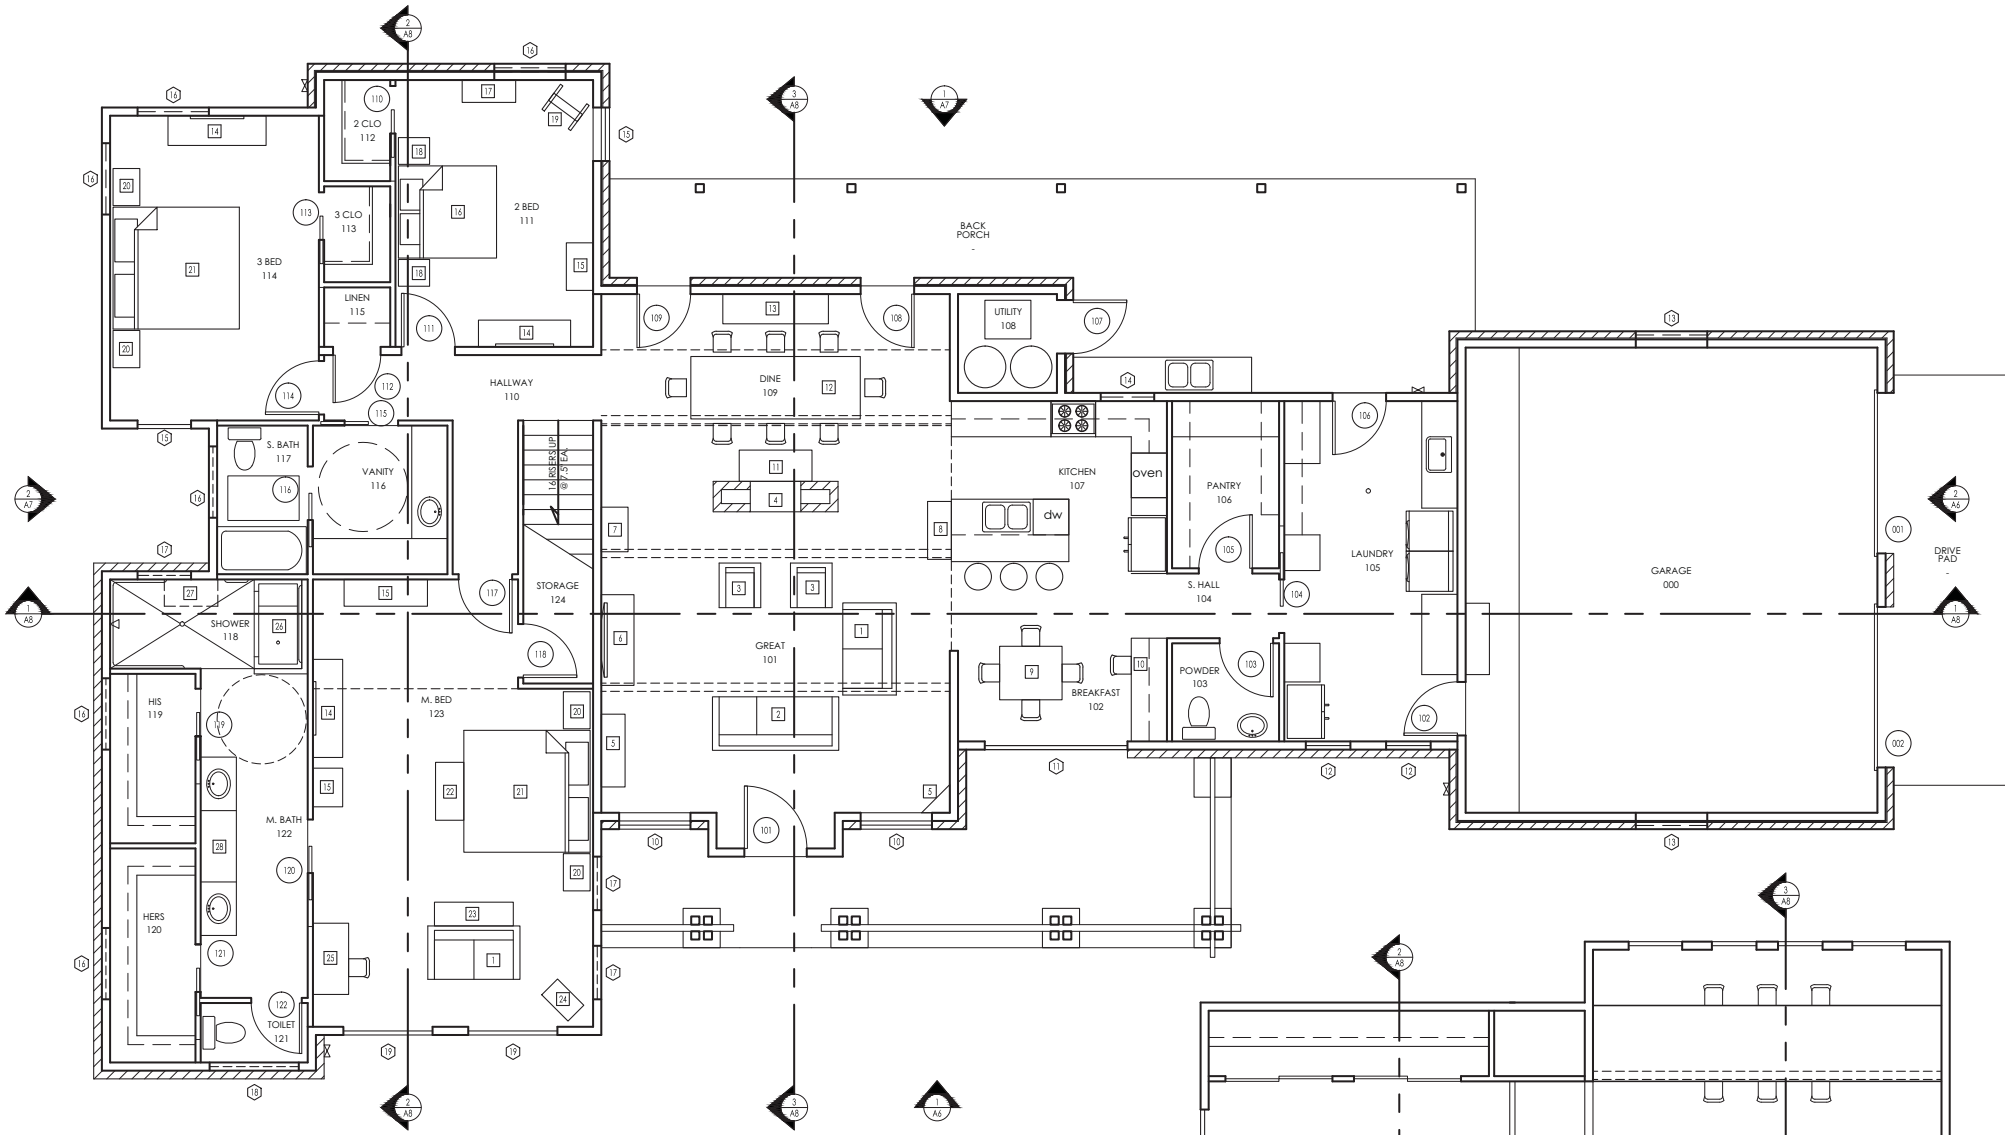

1 GROUND FLOOR FURNITURE PLAN
SCALE: 1/4"=1'-0"

NOTE: THIS PLAN IS USED AS A REFERENCE. THE BUILDER, NOR THE DESIGNER, IS RESPONSIBLE FOR SUPPLYING ANY FURNITURE OR DECORATIVE EQUIPMENT PIECES, UNLESS OTHERWISE STATED IN THE SUPPLEMENTAL CONTRACTS.

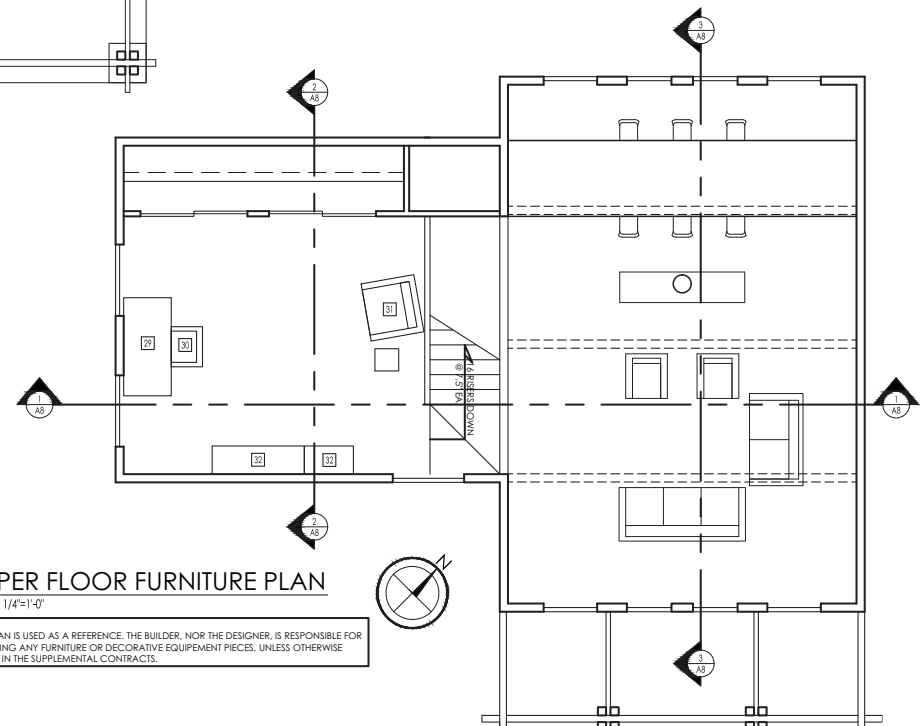

2 UPPER FLOOR FURNITURE PLAN
SCALE: 1/4"=1'-0"

NOTE: THIS PLAN IS USED AS A REFERENCE. THE BUILDER, NOR THE DESIGNER, IS RESPONSIBLE FOR SUPPLYING ANY FURNITURE OR DECORATIVE EQUIPMENT PIECES, UNLESS OTHERWISE STATED IN THE SUPPLEMENTAL CONTRACTS.